
VP-XRAY

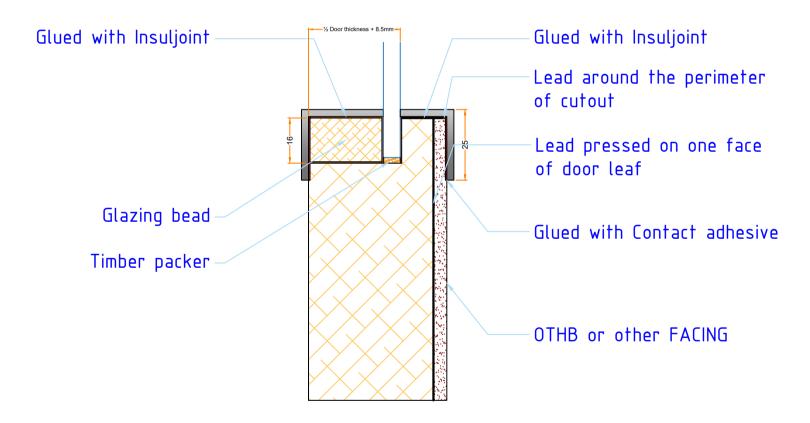

FILE NAME: VP - Xray

DETAIL: Vision Panel Cross section for Xray door

DATE CREATED : 25/09/19 REVISION #: DATE REVISED: SCALE : NTS DRAWN BY : SN

